




+ SWINGS IN RECESS 130



+ PLANT DIVIDERS

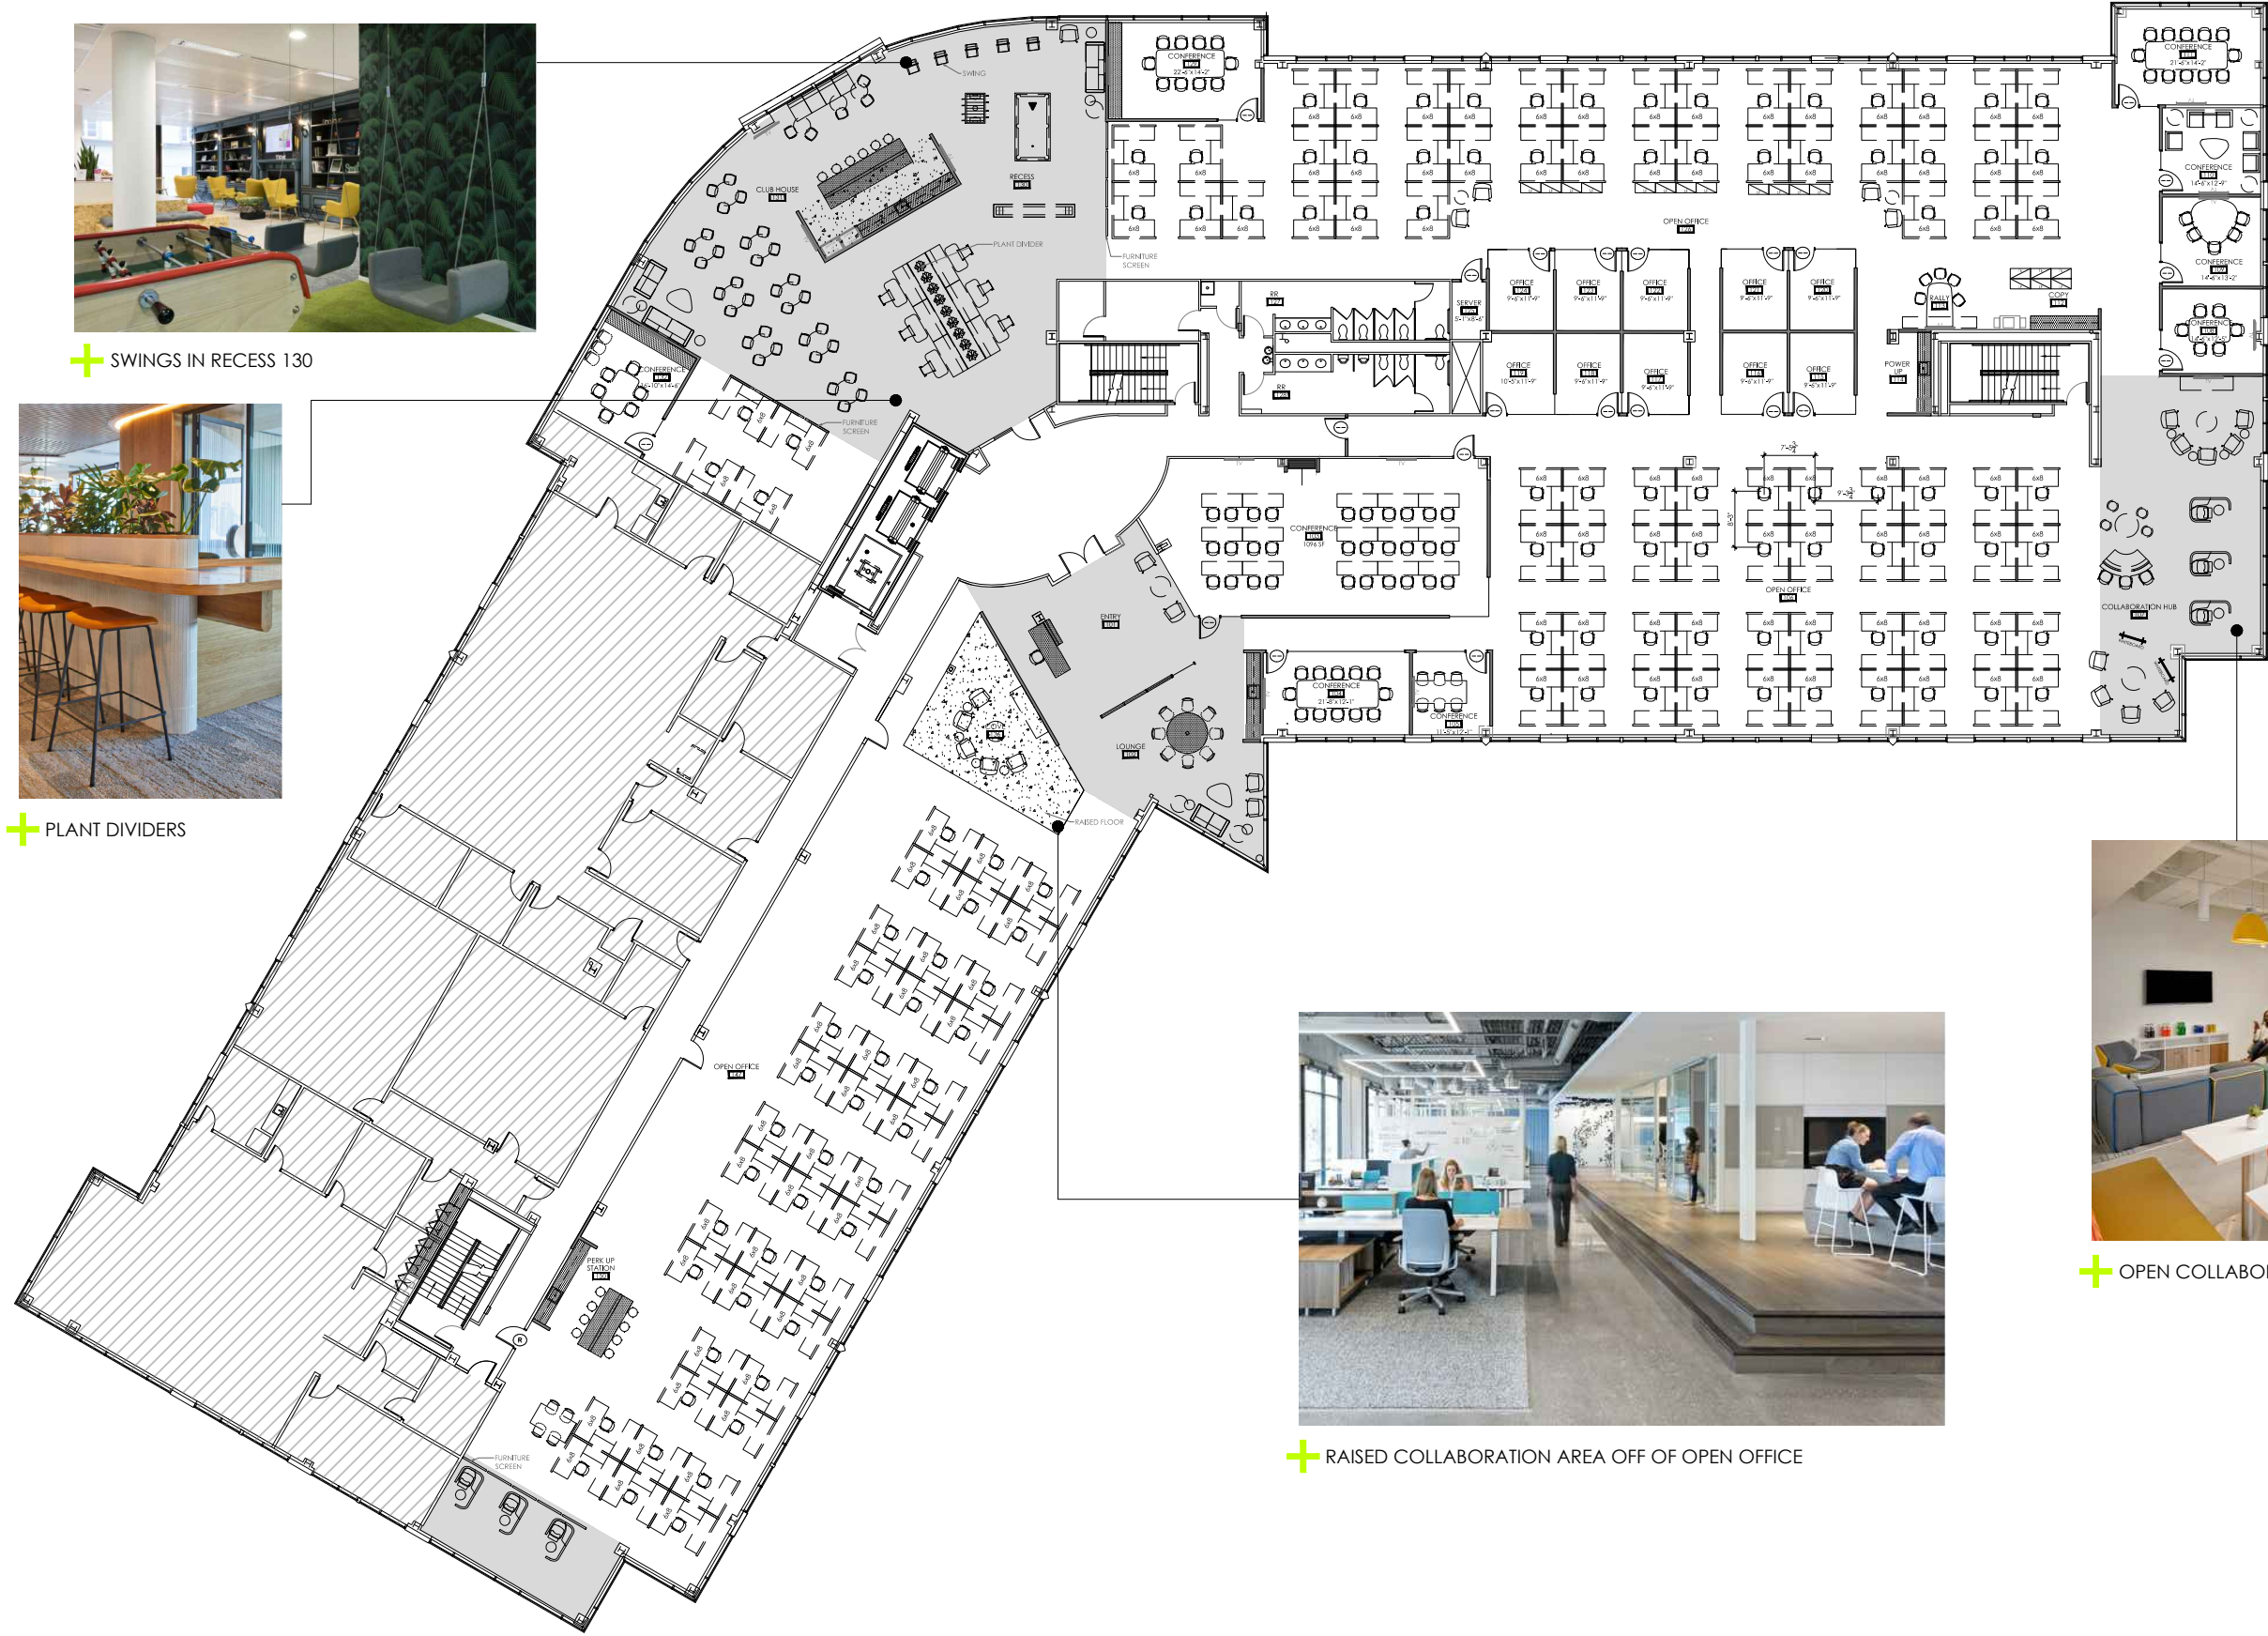

LEGEND

EXISTING TO REMAIN	NEW CONSTRUCTION
WALL	WALL
PARTIAL HEIGHT WALL	PARTIAL HEIGHT WALL
WINDOW / SIDELIGHT	WINDOW / SIDELIGHT
DOOR AND FRAME	DOOR AND FRAME
	NEW BUILT-IN CASEWORK / PLUMBING FIXTURE
	PROPOSED EXPOSED CEILING AREA
	PROPOSED DRYWALL CEILING AREA

PLAN SUMMARY


OFFICES -	10
WORKSTATIONS -	123
CONFERENCE -	9
CLUB HOUSE -	3,151 SQ. FT.
COLLABORATION -	1,453 SQ. FT.







+ RAISED COLLABORATION AREA OFF OF OPEN OFFICE

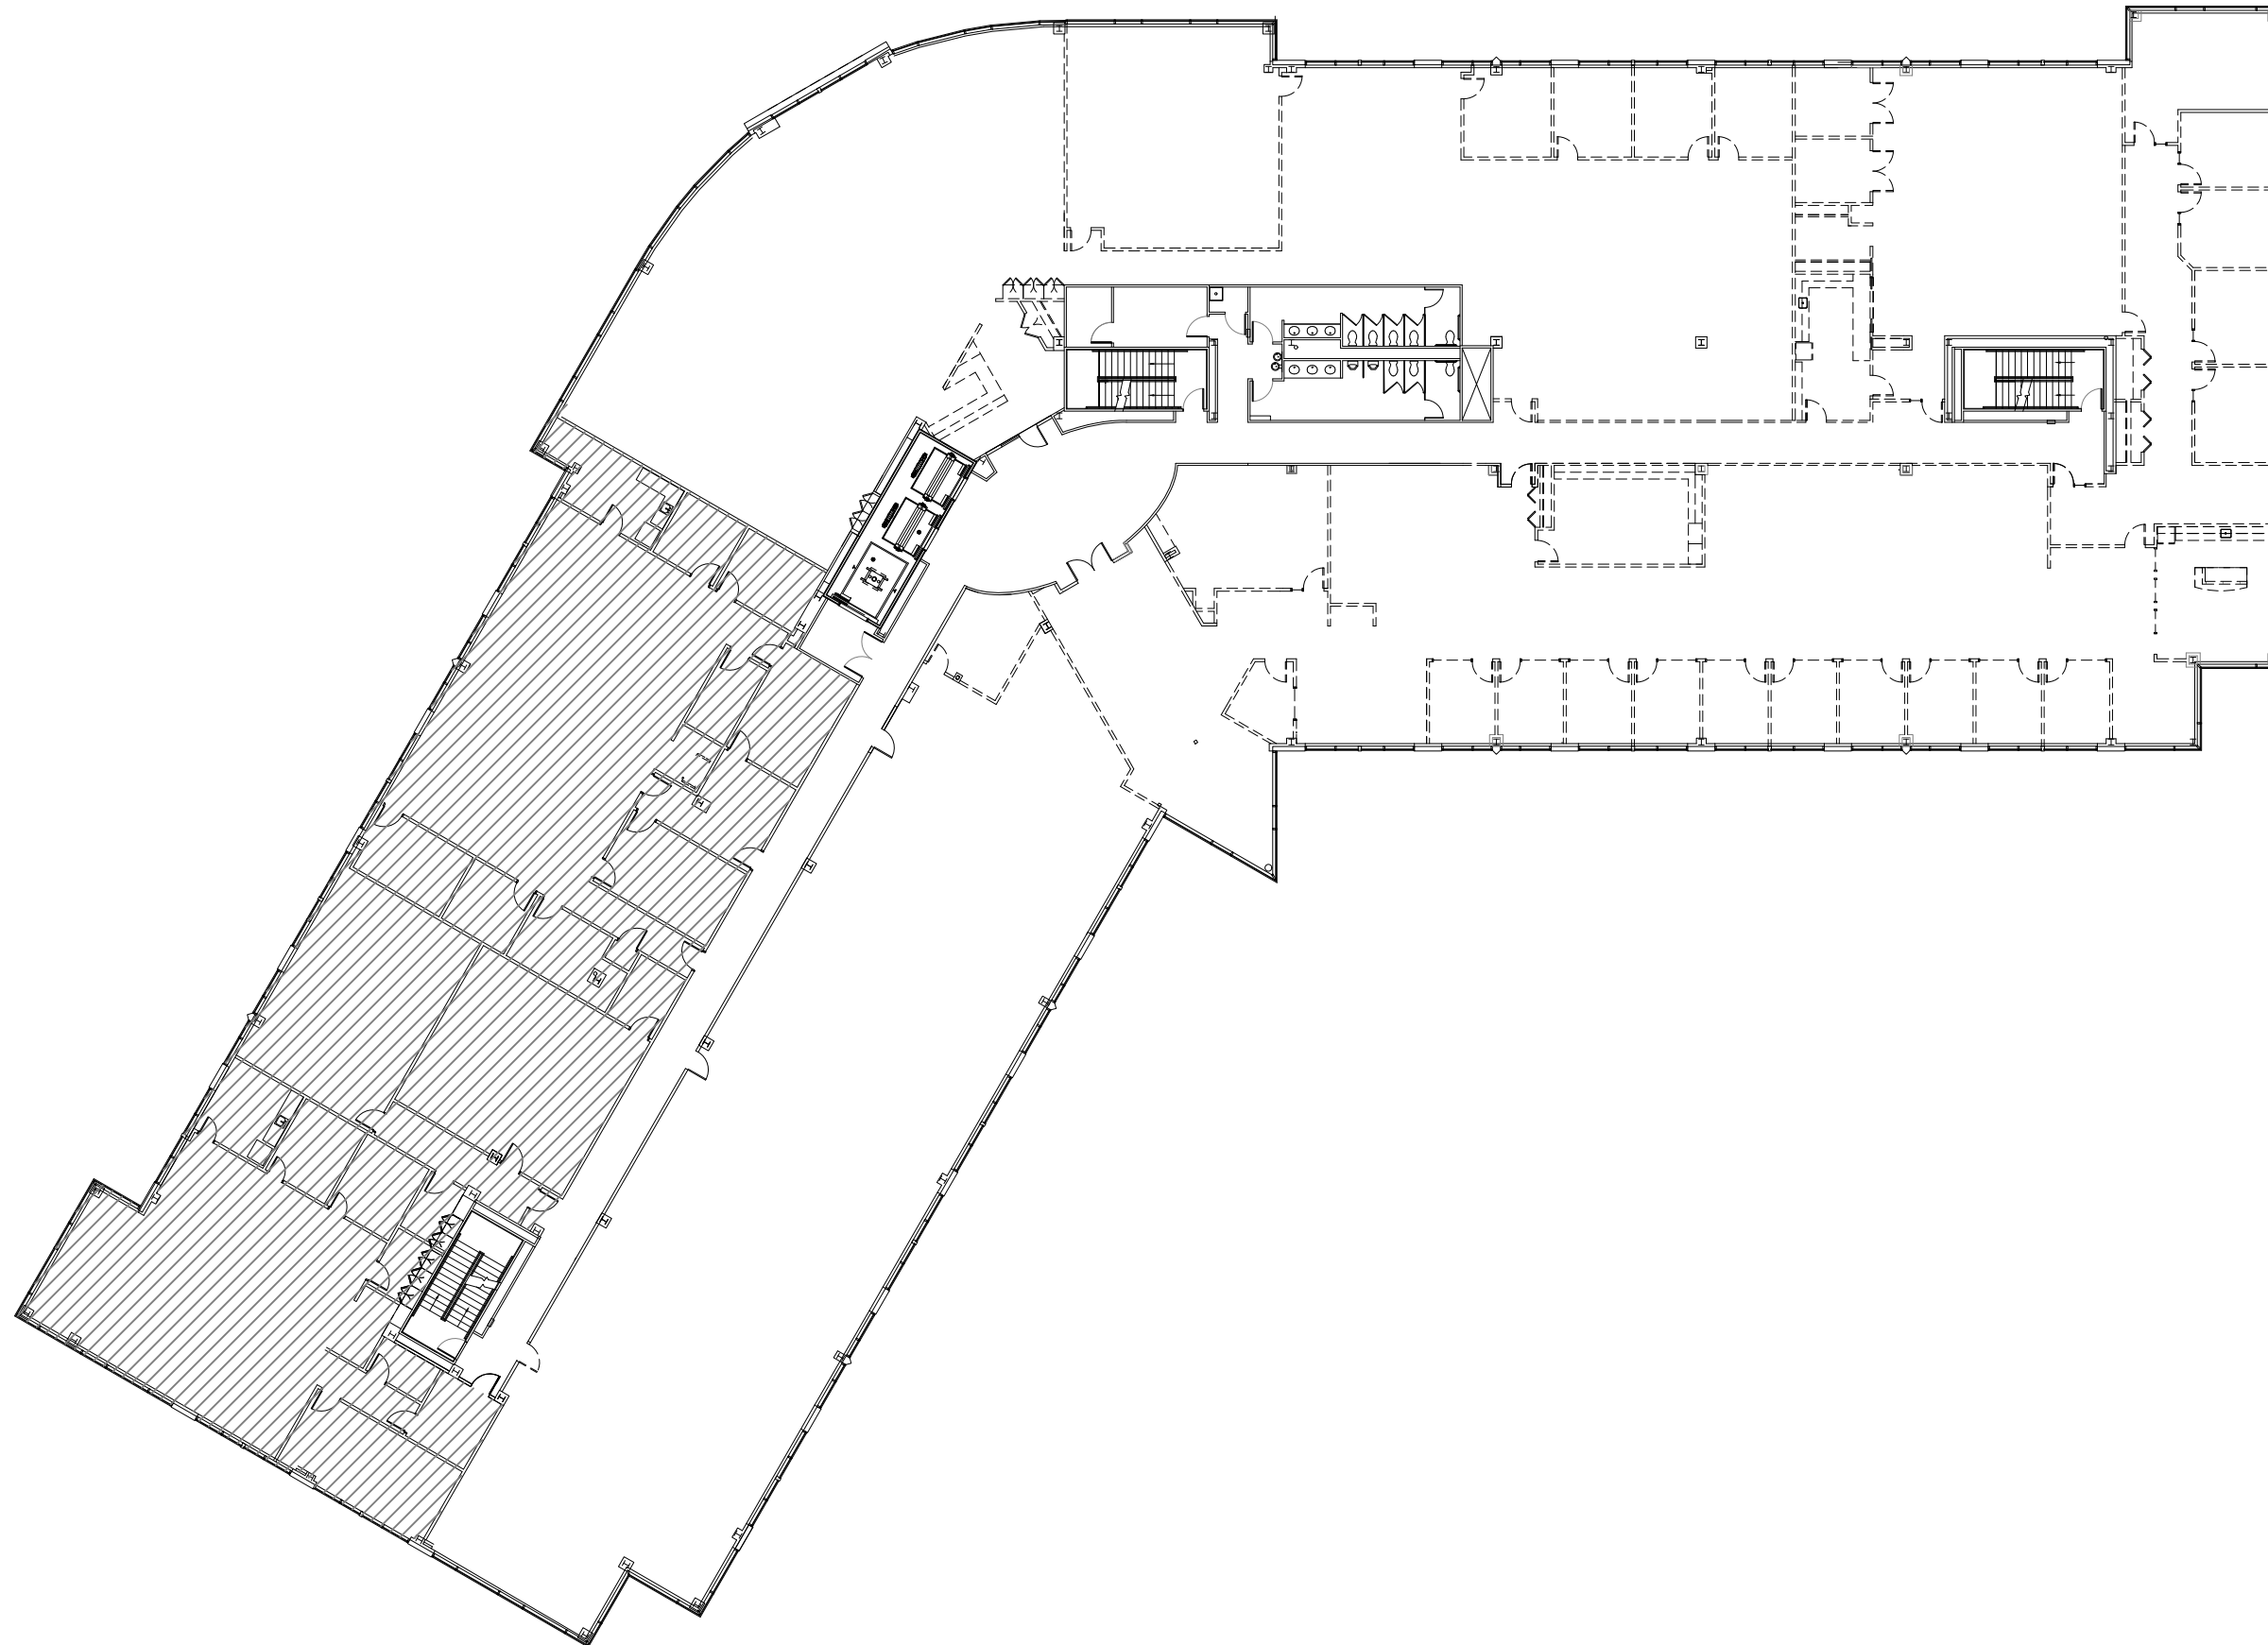

+ OPEN COLLABORATION AREA WITH EXPOSED CEILING



LEGEND

EXISTING TO BE REMOVED		EXISTING TO REMAIN	
	WALL		WALL
	DOOR AND FRAME		DOOR AND FRAME

NOT FOR CONSTRUCTION
 *CONTRACTOR TO FIELD VERIFY EXISTING
 CONDITIONS PRIOR TO PRICING THIS PLAN

